



LETONA

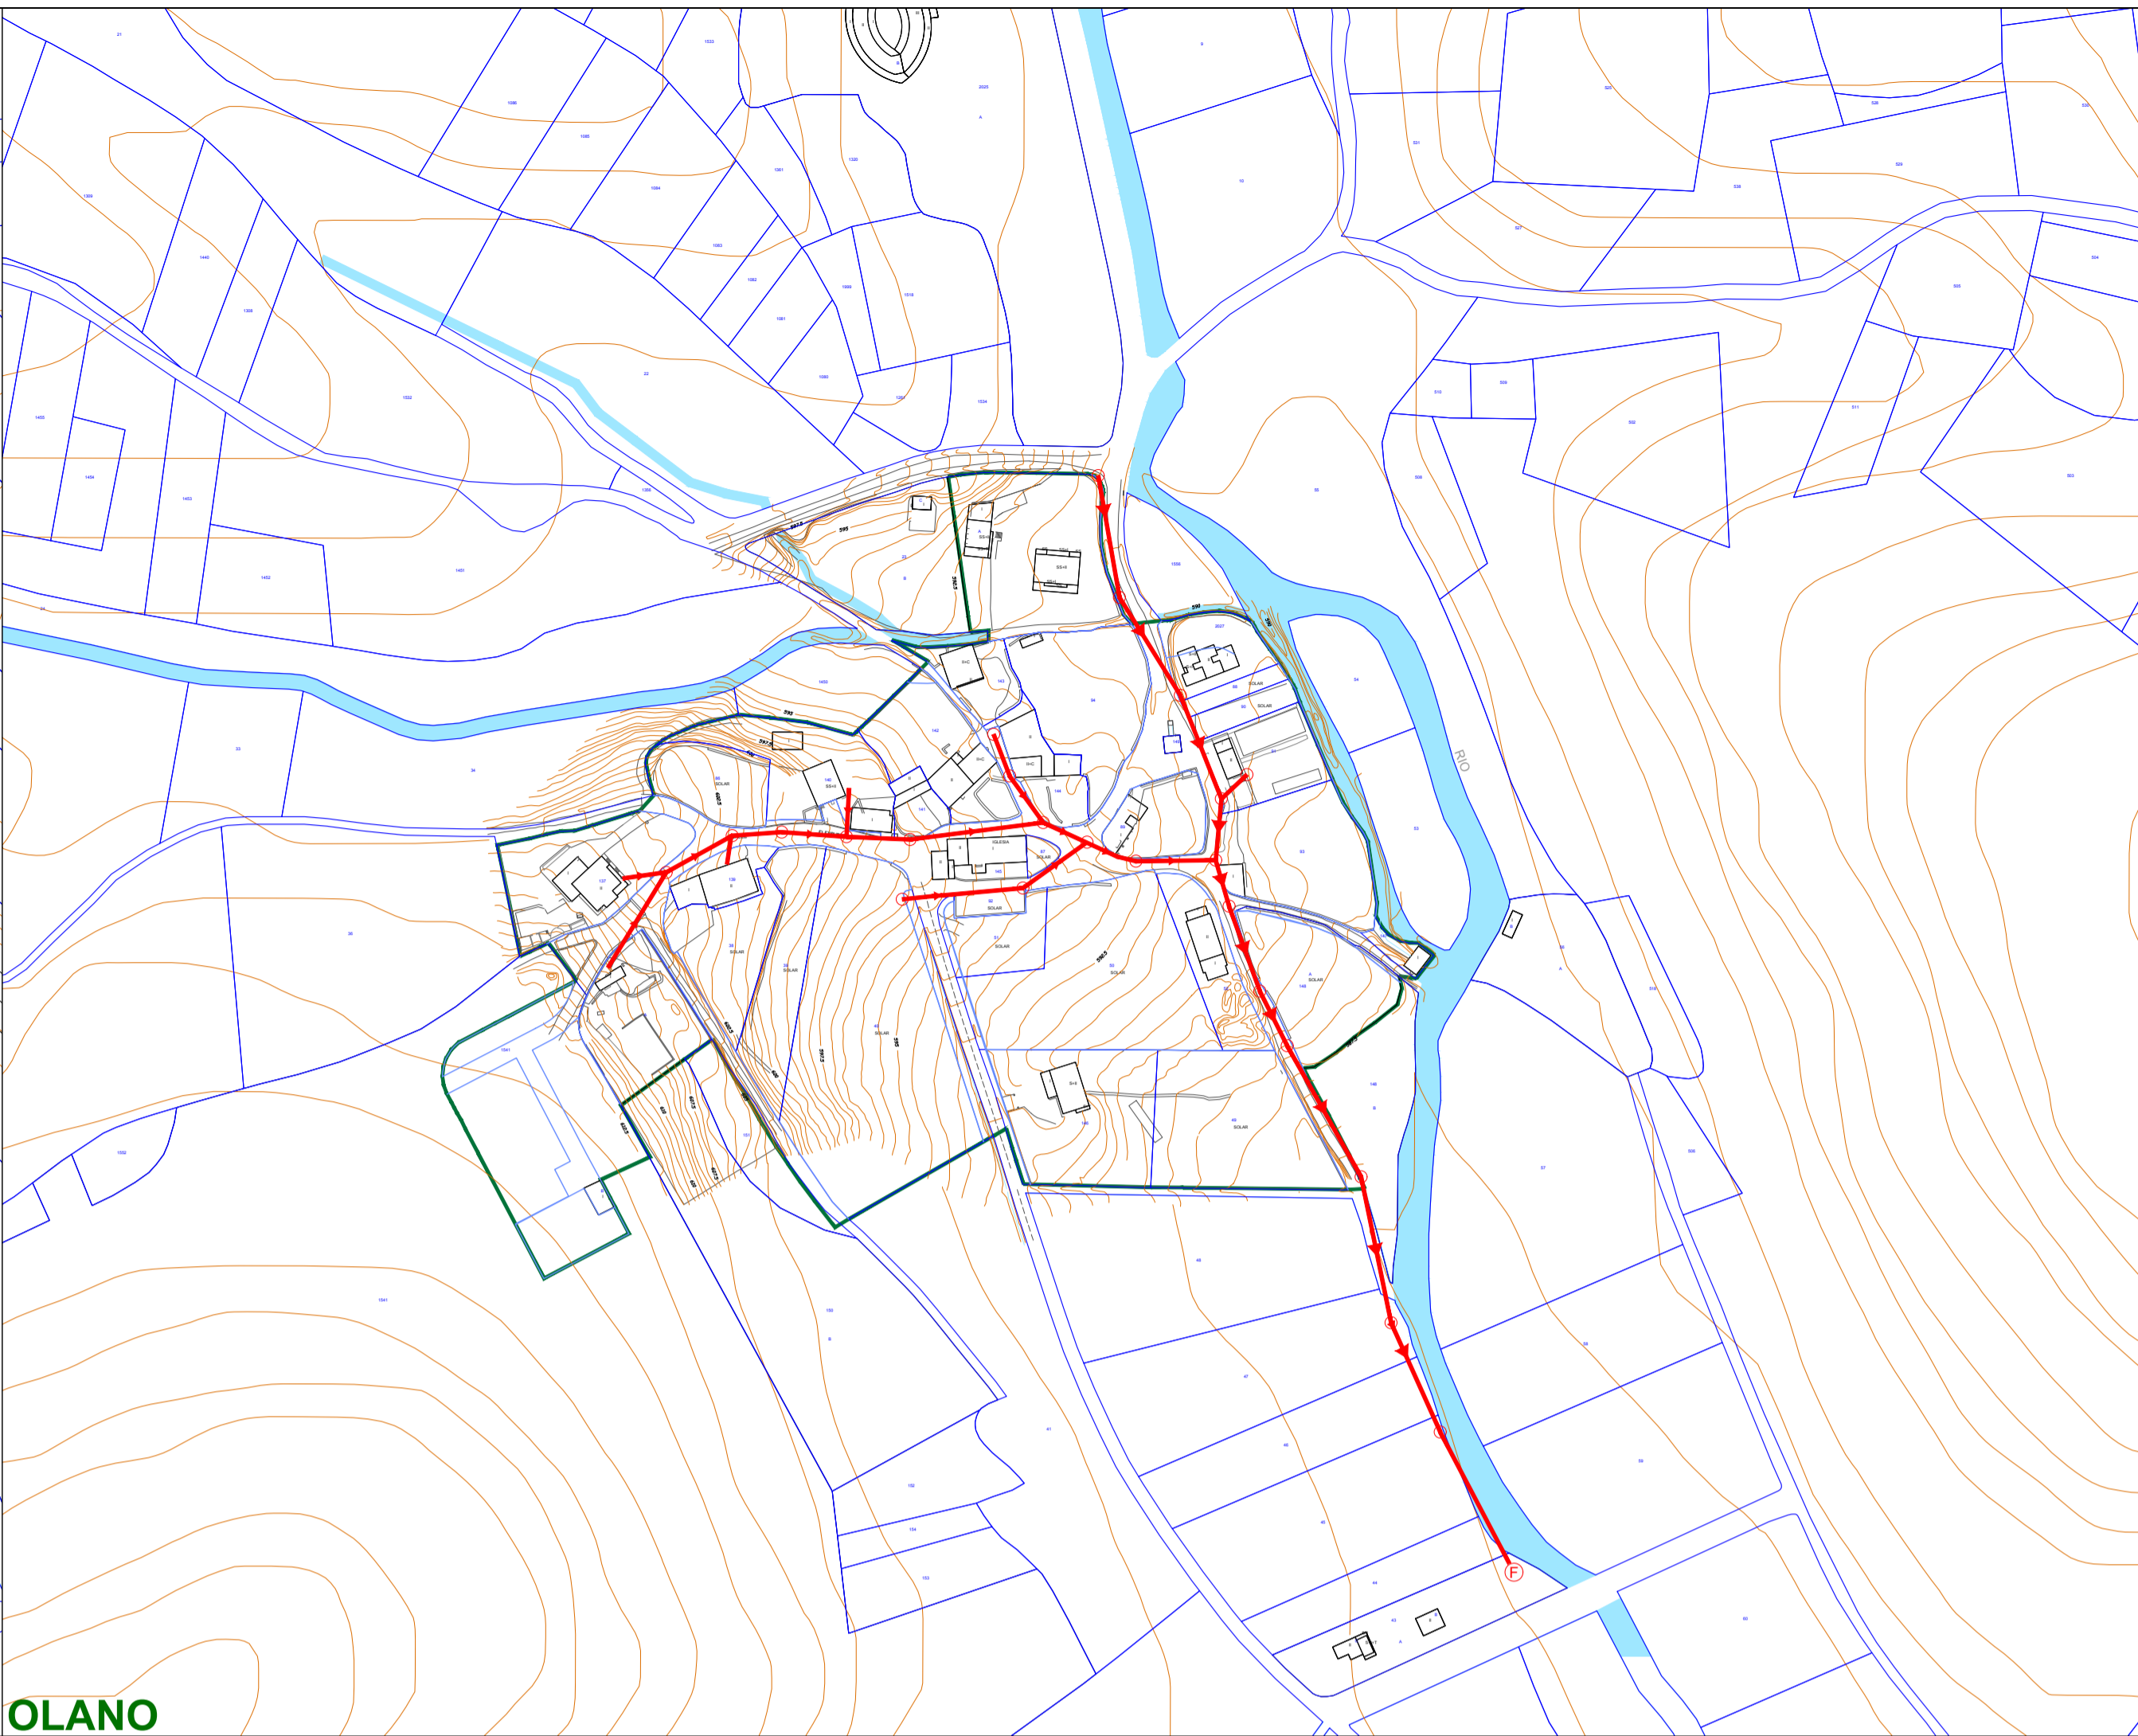


OLANO

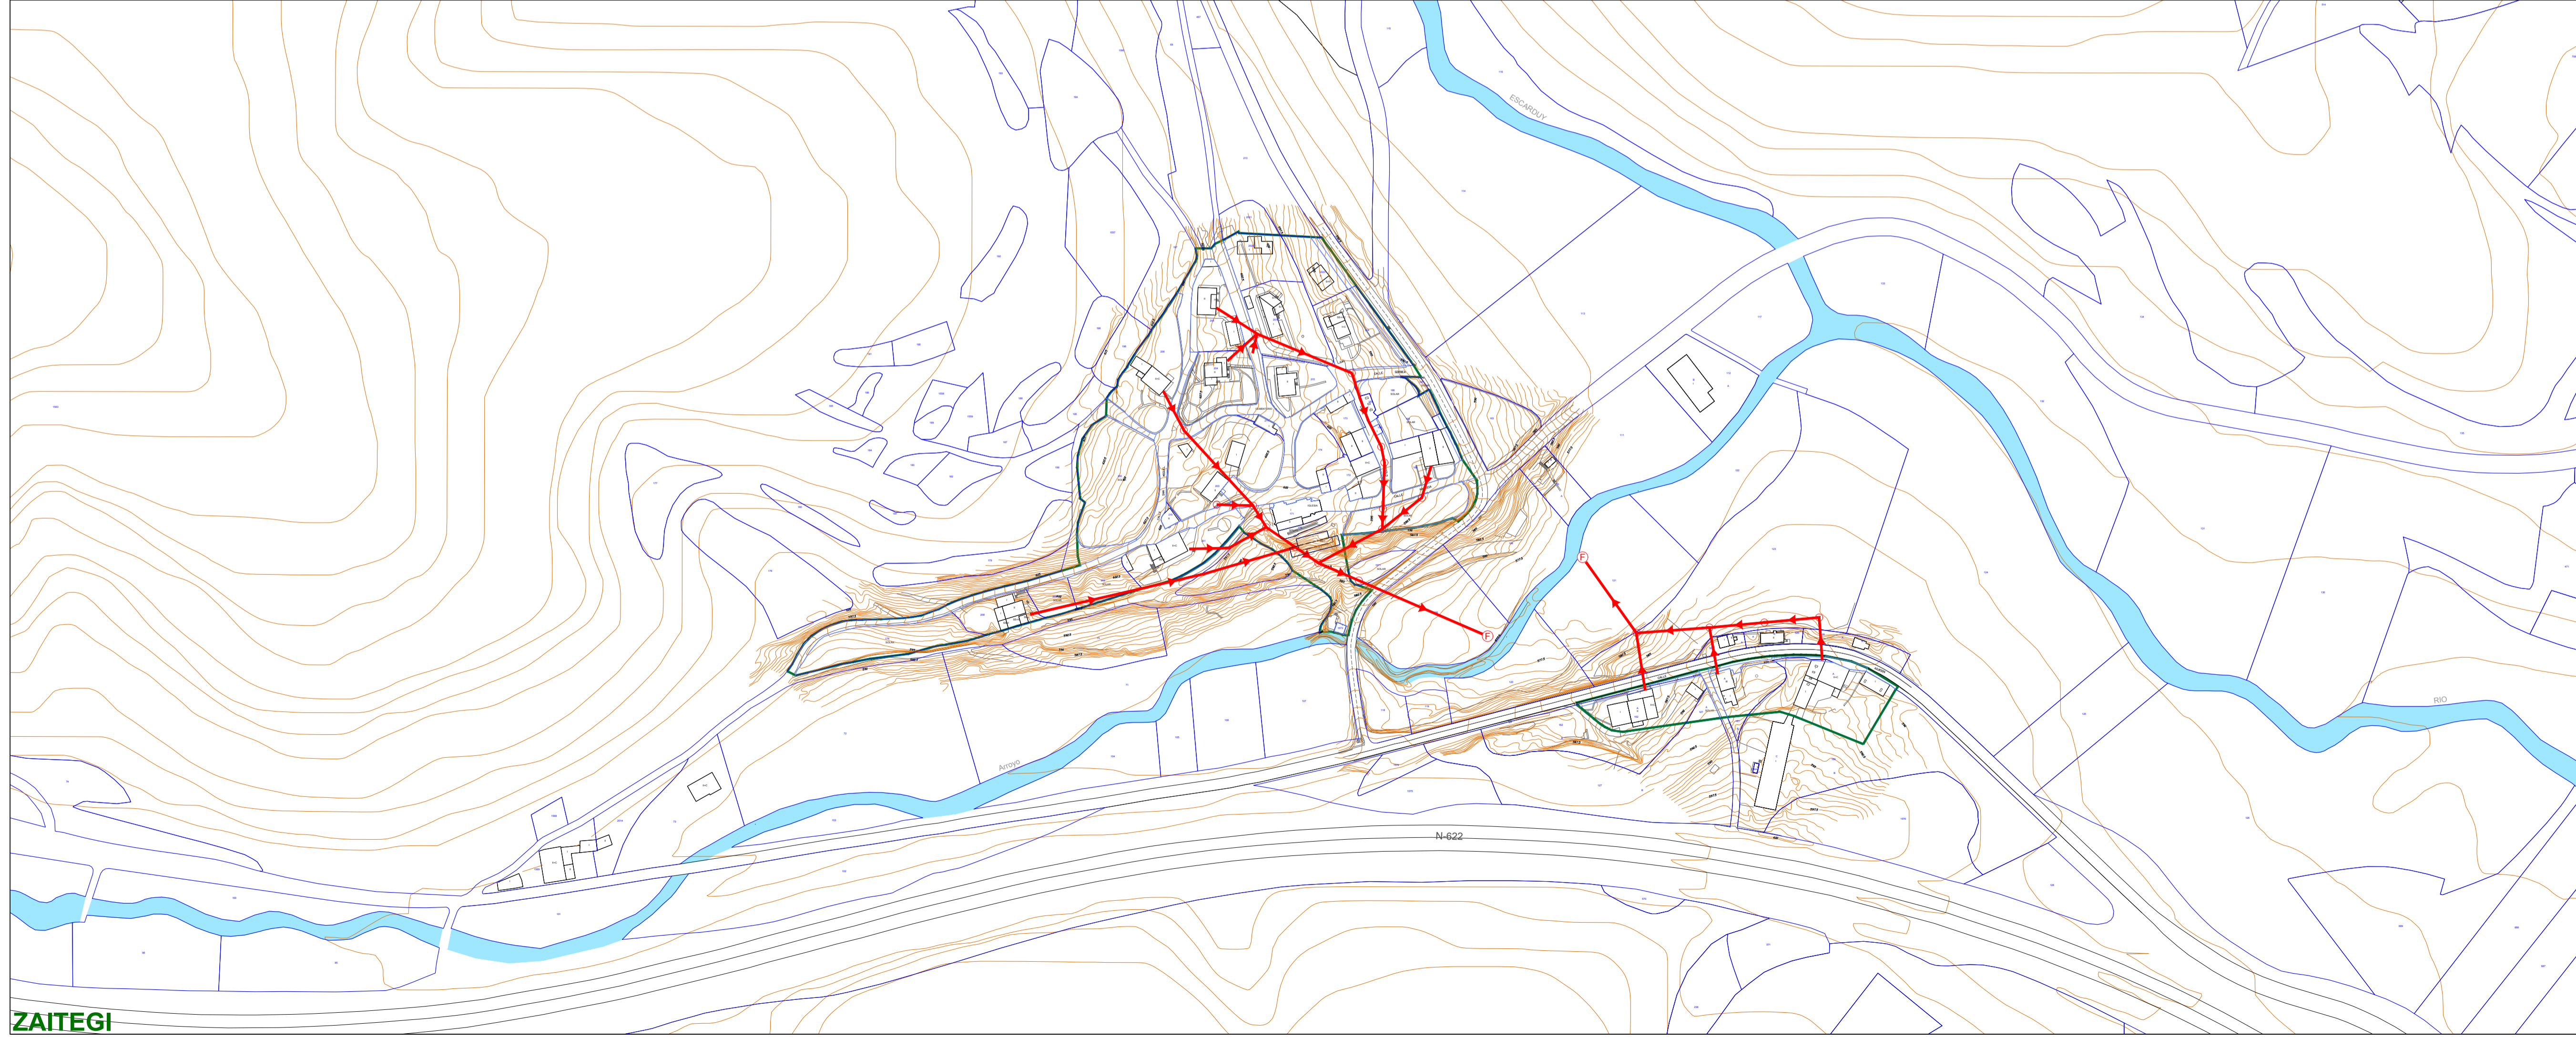

ZAITEGI

SANEAMENDUA / SANEAMIENTO			
	Egunoa Existente	Ordezkatuak Sustituidas	Etorkizunekoak Futura
Saneamendu hodi biltzaileak Colector de saneamiento	→	→	→
Saneamendu hartunea Acometida de saneamiento	—	—	—
Ur beltzen isurketa puntua Punto vertido fecales	▲		
HUA EDAR	■		
Identifikatu gabeko balbulak Válvulas sin identificar	○		
Hobia Fosa	⊕		
Jardun integratuak Actuaciones integradas	■		

PLANO P7₅

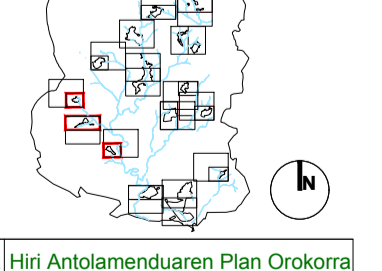

Plan General de Ordenación Urbana | Hiri Antolamenduen Plan Orokorra

P.G.O.U. de **ZIGOTIA - ZIGOTI** ko H.A.P.O.
AYUNTAMIENTO DE ZIGOTIA (ÁLAVA) | ZIGOTIKO UDALA (ÁLAVA)

Planaren izena: **LETONA - OLANO - ZAITEGI** | **SANEAMENDUA**

Planaren helburua: **LETONA - OLANO - ZAITEGI** | **SANEAMIENTO**

Planaren eskala: **1:2000** | **03/2023**

Jose Luque Valdivia / Izaskun Asegunolaza