



**APODAKA**

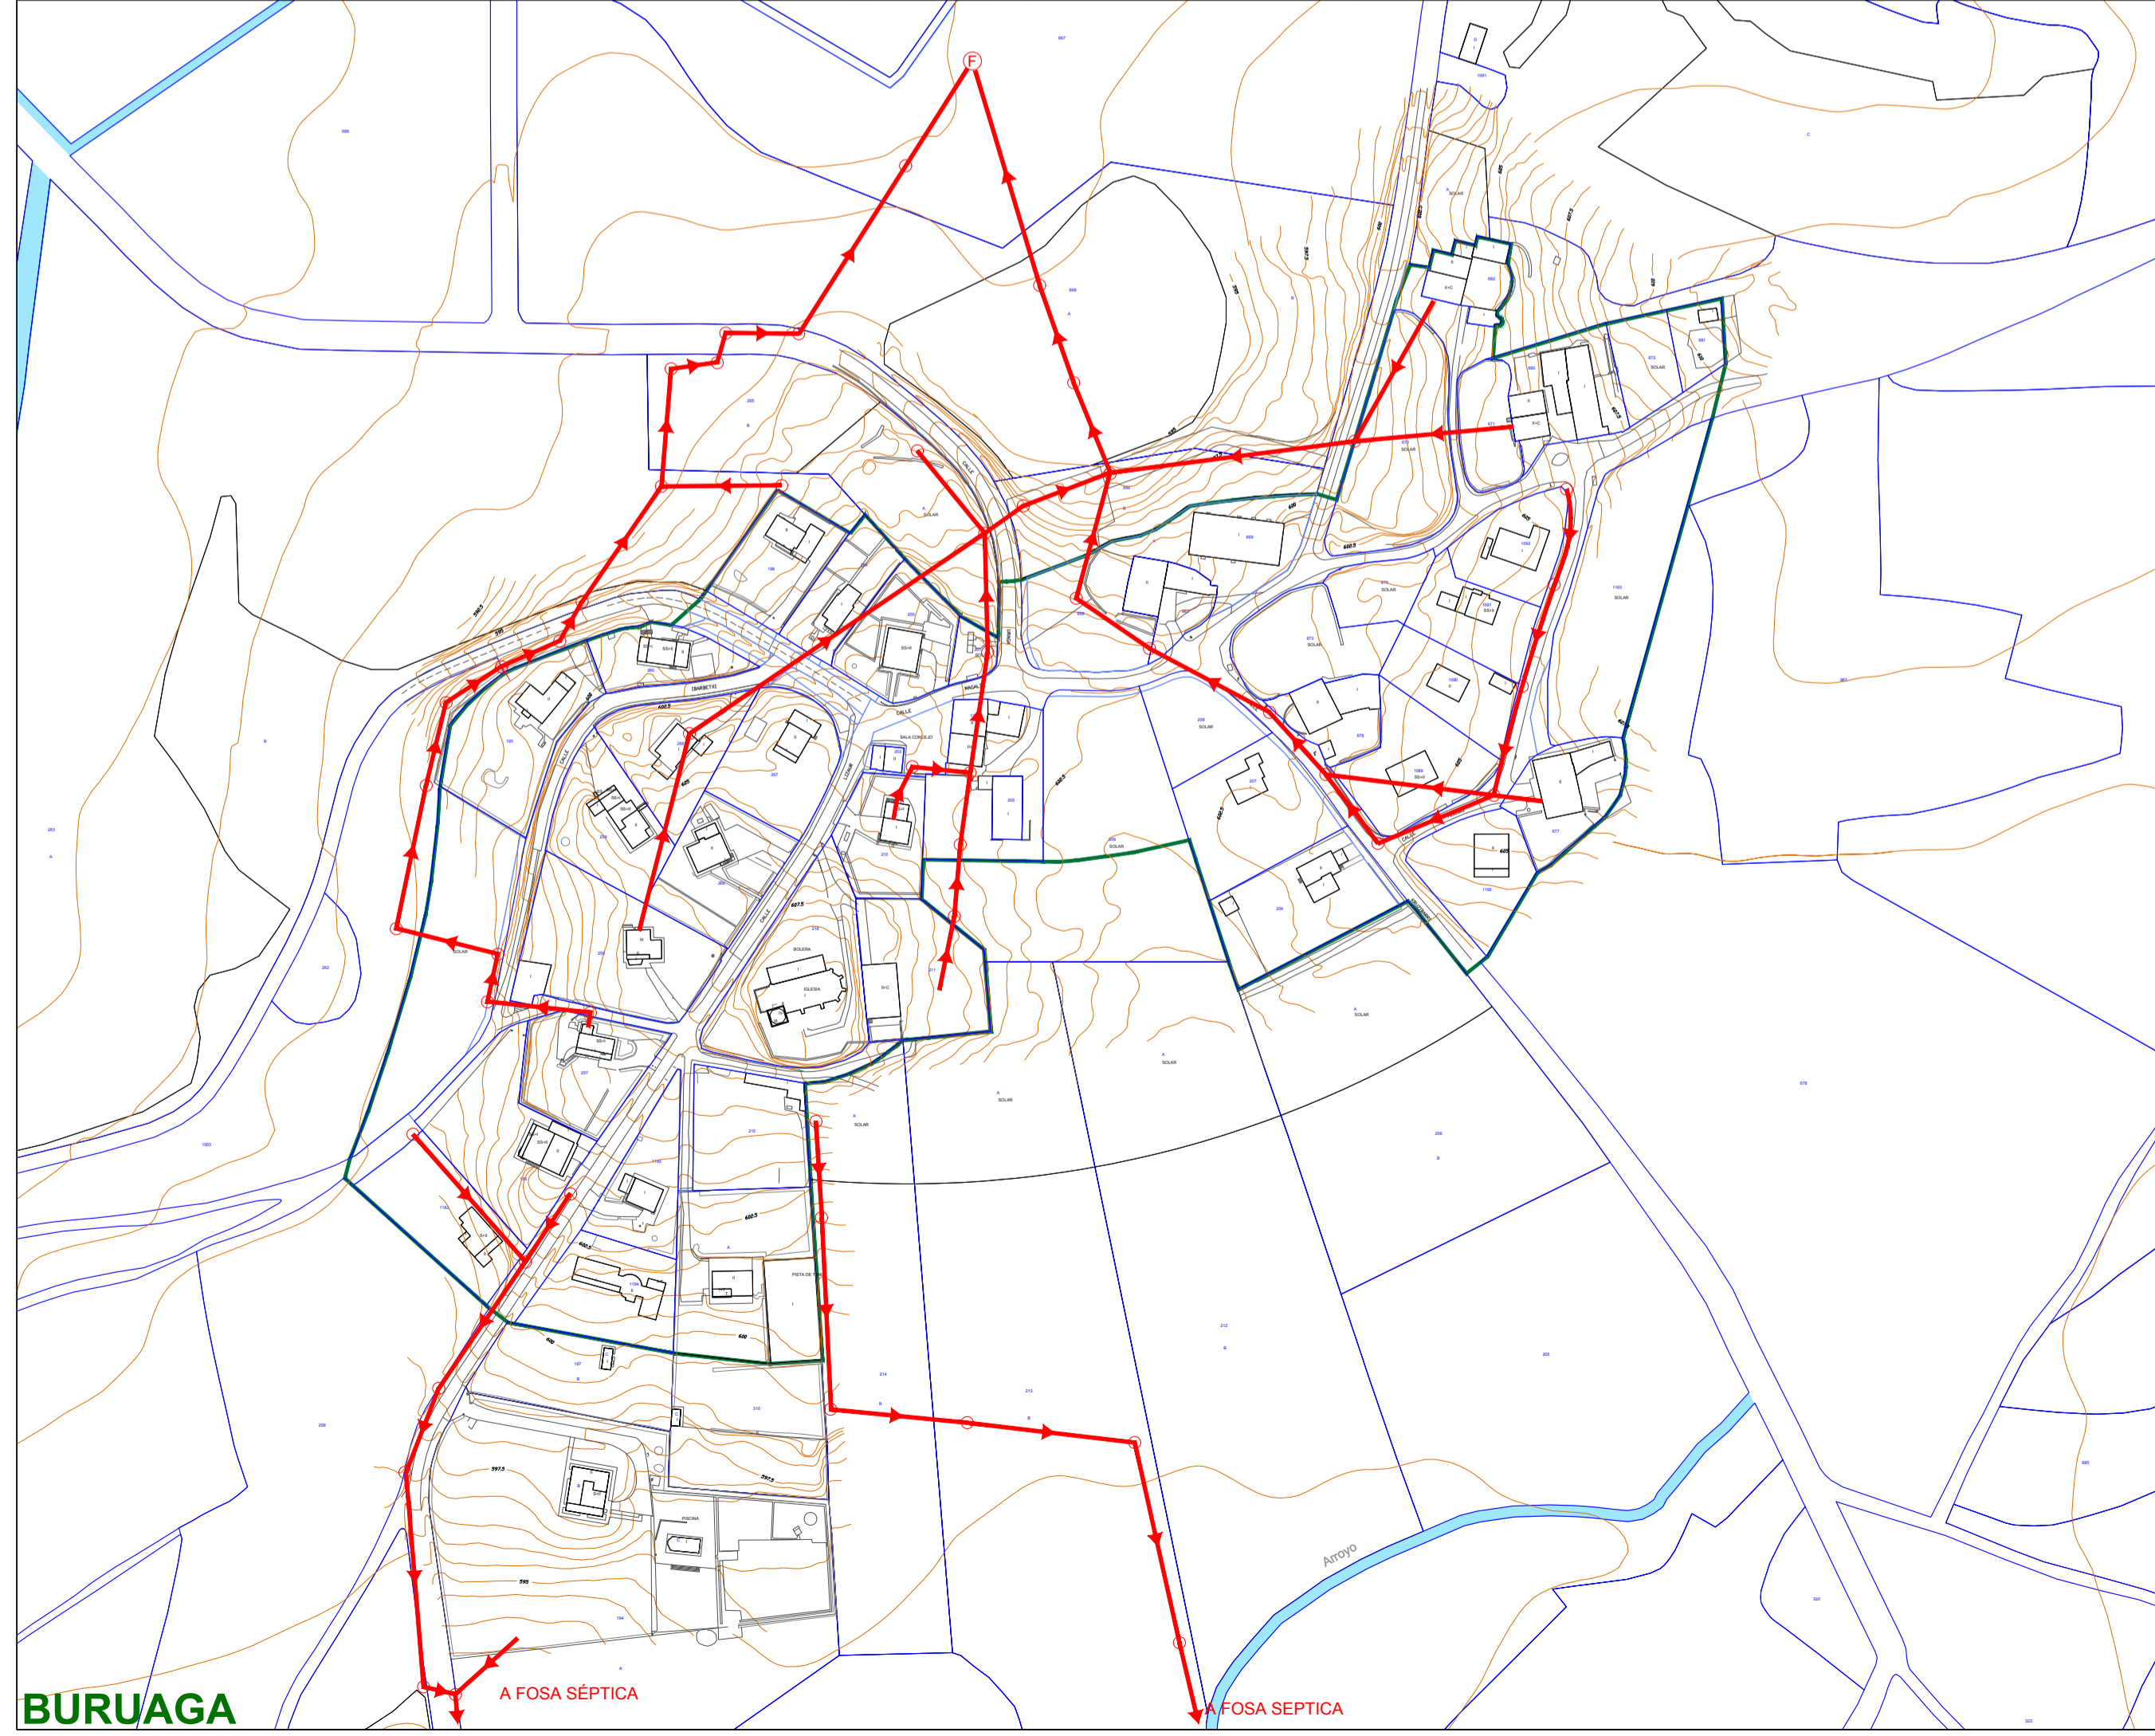


**BURUAGA**

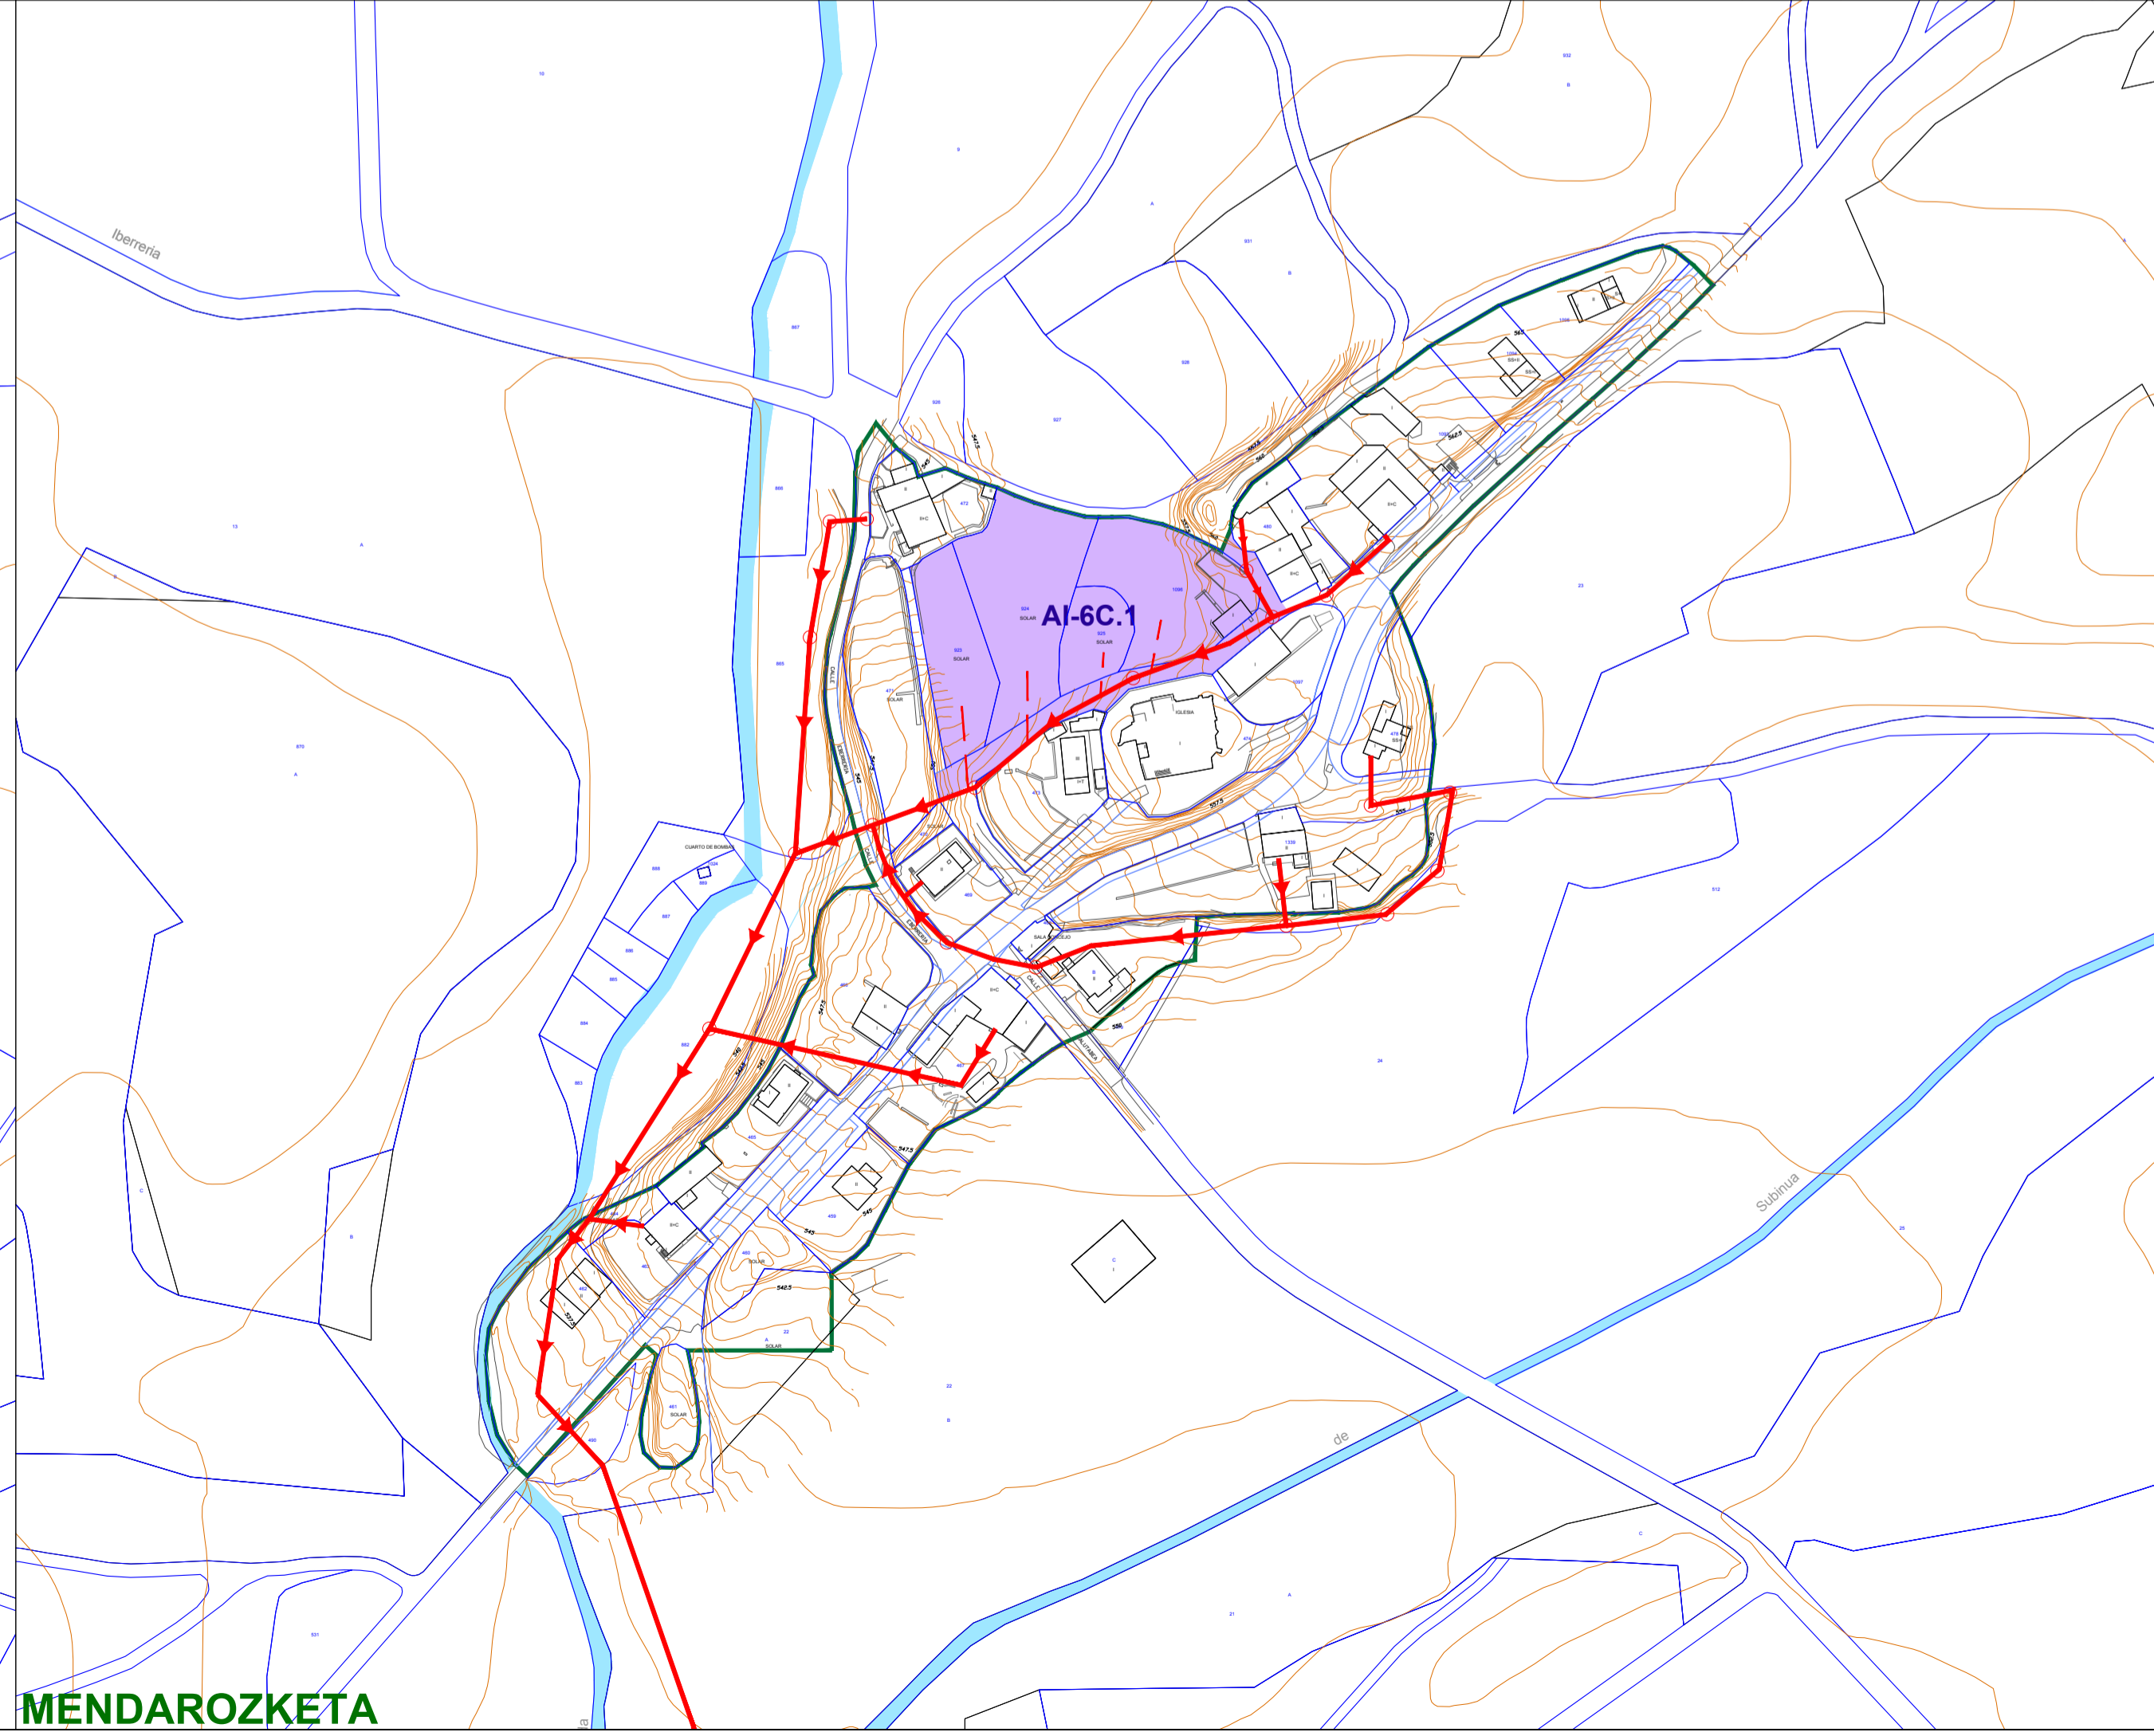

**MENDAROKZETA**

SANEAMENDUA / SANEAMIENTO			
	Egunoa Existente	Ordezkatuak Sustituidas	Etorkizunekoak Futura
Saneamendu hodi biltzaileak Colector de saneamiento	→	→	→
Saneamendu hartunea Acometida de saneamiento	→	→	→
Ur beltzen isurketa puntua Punto vertido fecales	▲		
HUA EDAR	■		
Identifikatu gabeko balbulak Válvulas sin identificar	○		
Hobia Fosa	⊕		
Jardun integratuak Actuaciones integradas	■		

## PLANO P7\_6

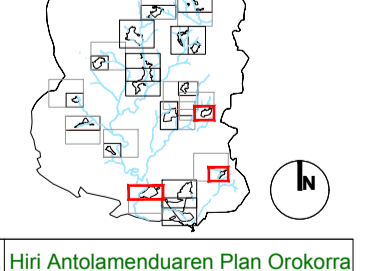

Plan General de Ordenación Urbana | Hiri Antolamenduaren Plan Orokorra

**P.G.O.U. de ZIGOTIA - ZIGOITI** ko H.A.P.O.  
AYUNTAMIENTO DE ZIGOTIA (ÁLAVA) | ZIGOTIAR LEBALA (ARABA)

Planoaren izena: **APODAKA-BURUAGA-MENDAROKZETA SANEAMENDUA**

Planoaren helburua: **APODAKA-BURUAGA-MENDAROKZETA SANEAMIENTO**

Planoaren eskala: **1:2000** | Data: **03/2023**

Jose Luque Valdivia / Itzaskun Asegunolaza